


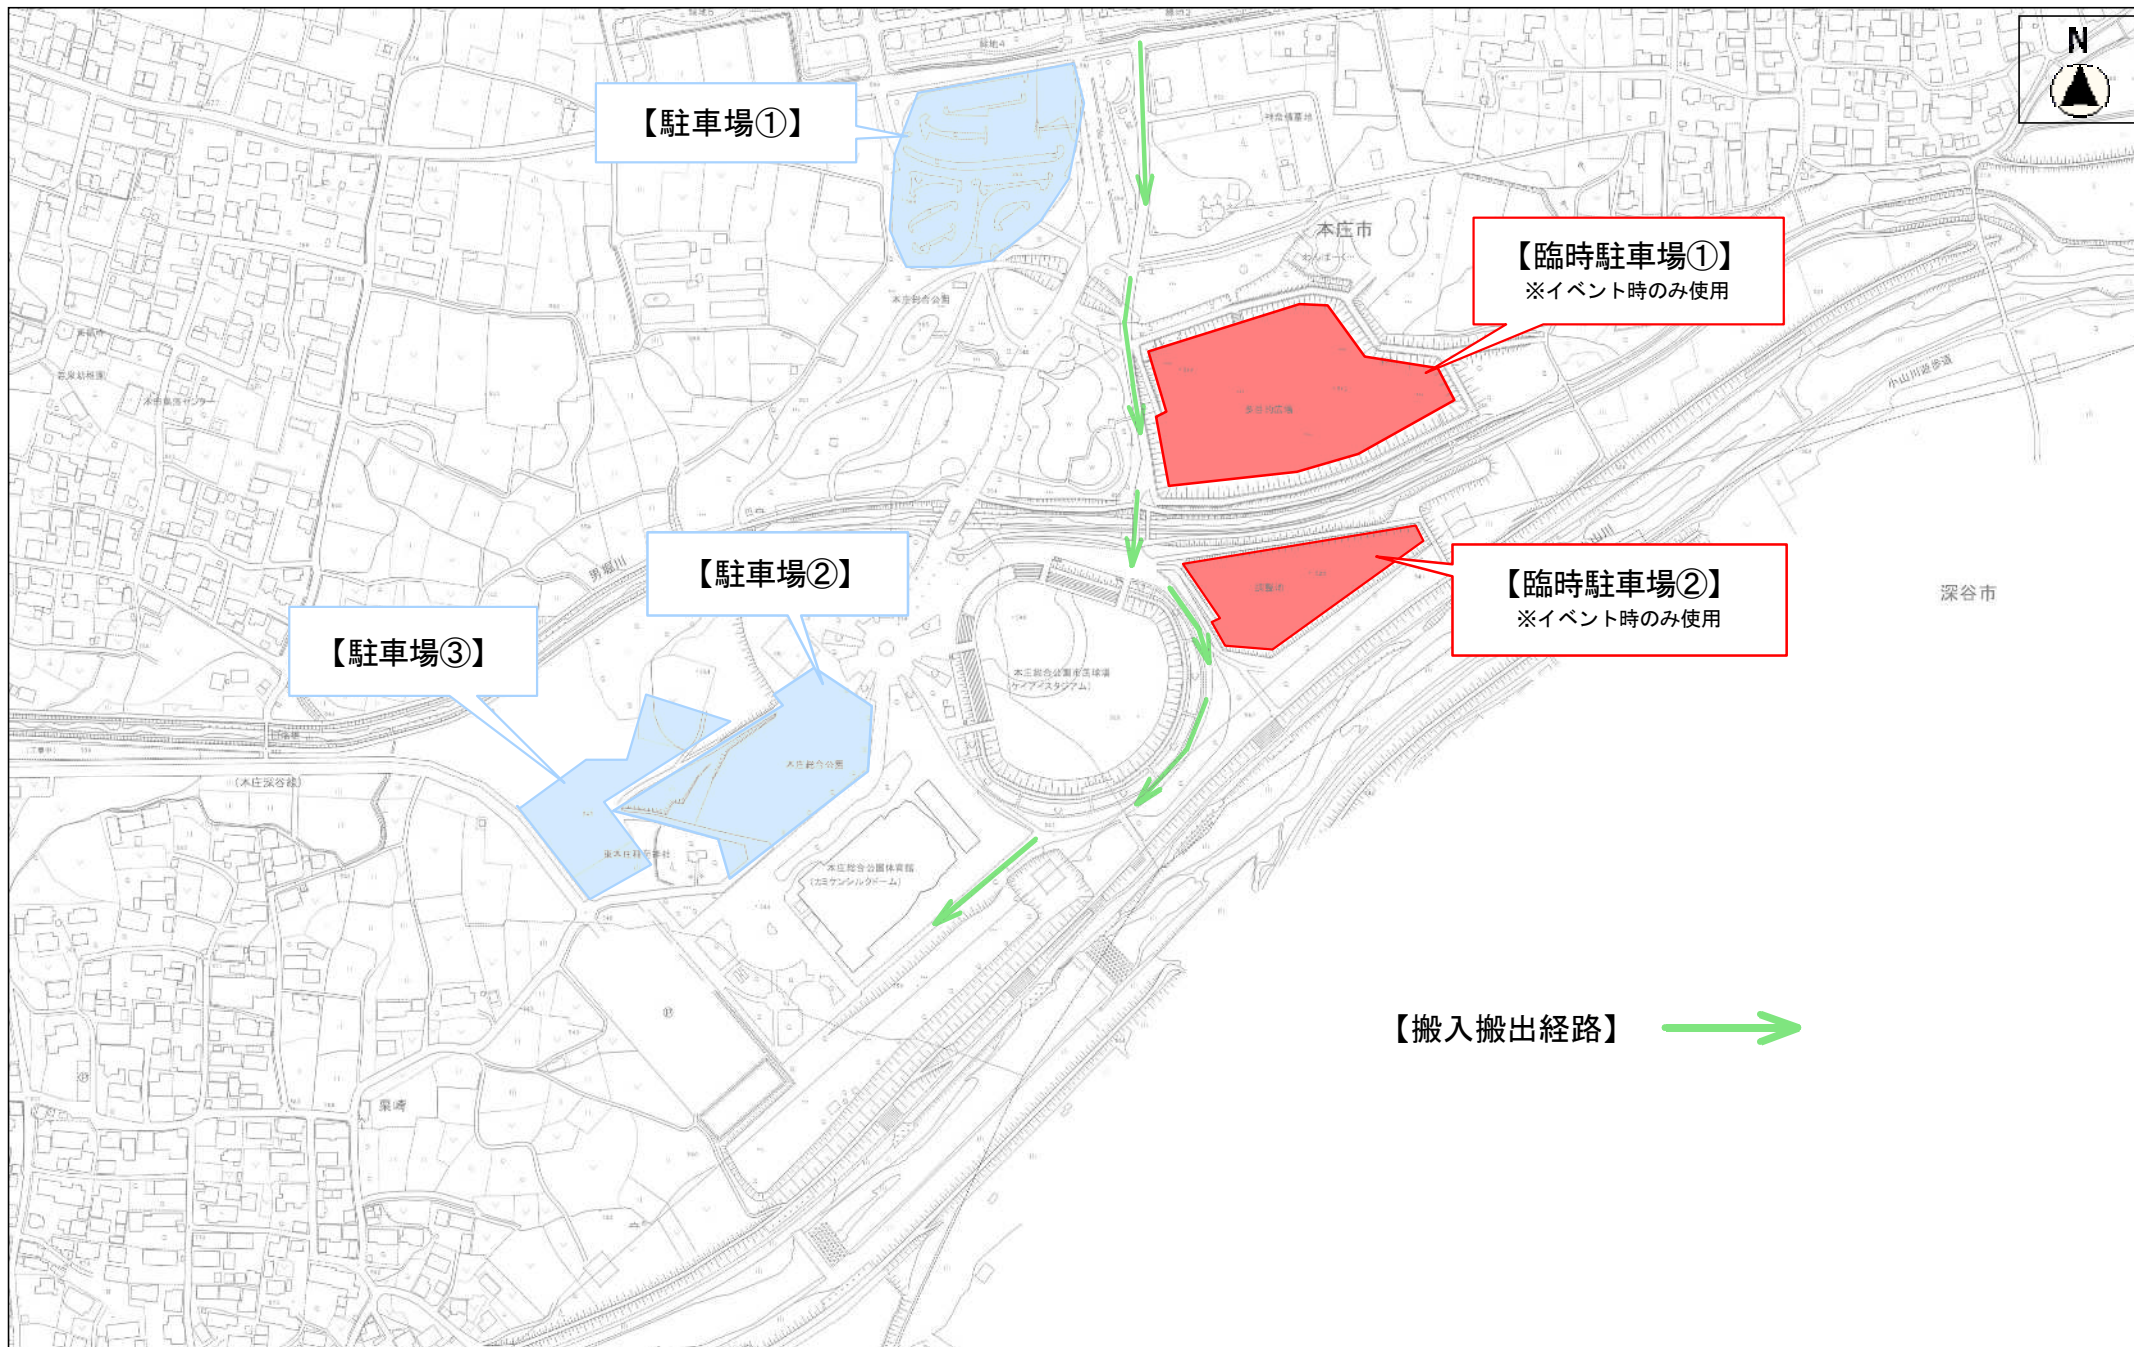

【搬入搬出経路】 →

縮尺 1 : 5000

