



5-1 1階平面計画図

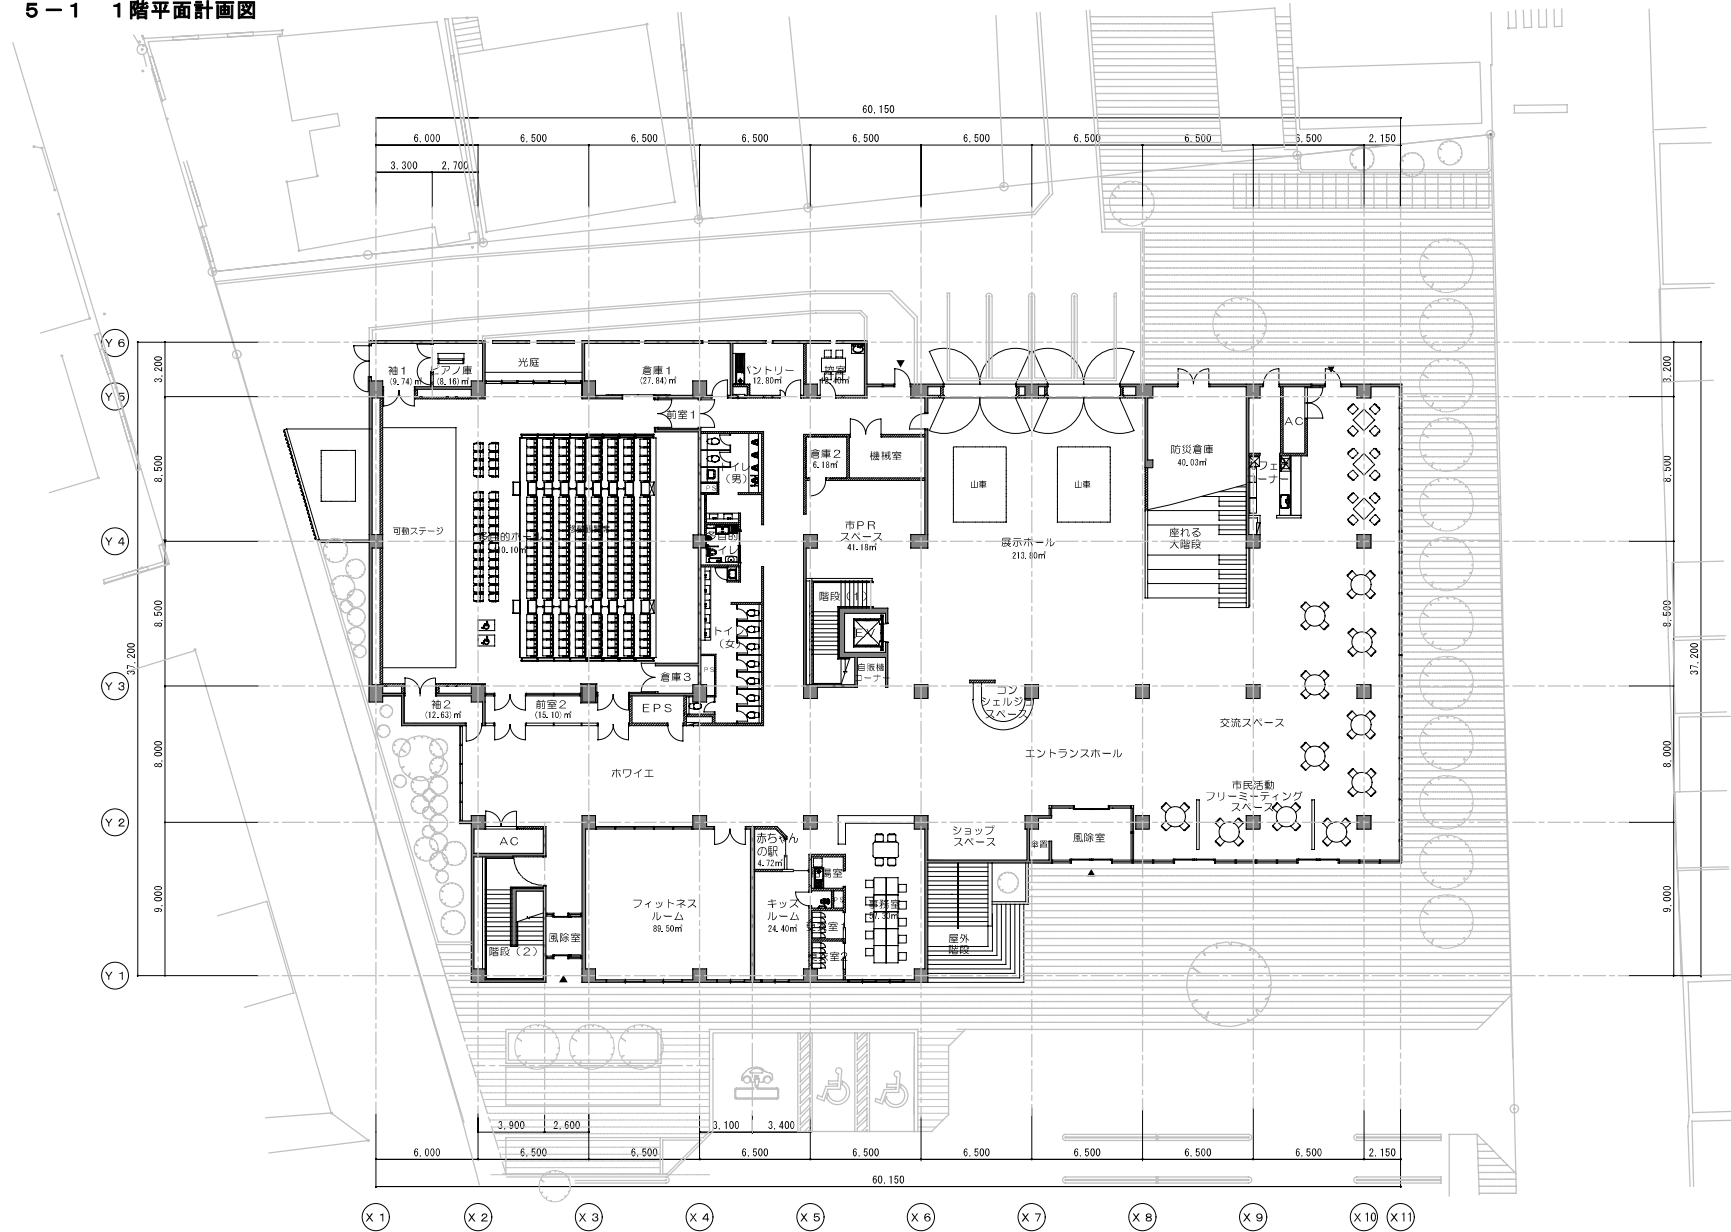

1階平面計画図 / 1,890㎡

Scale: 1/300

5-2 2階平面計画図

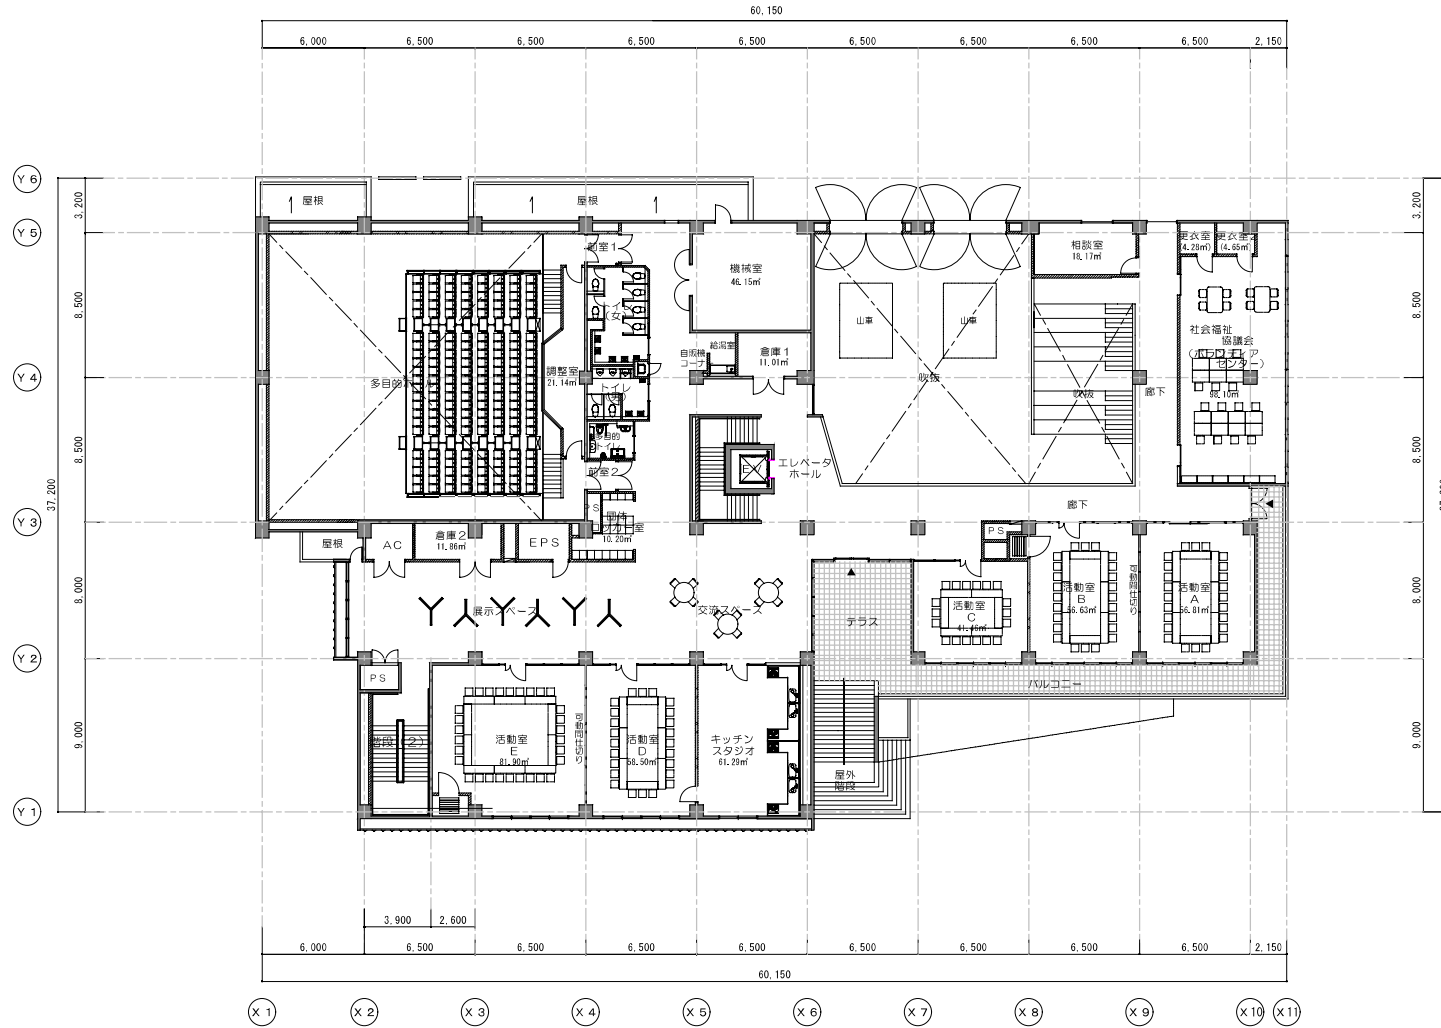

2階平面計画図 / 1,215㎡  
Scale: 1/300


5-3 3階平面計画図



3階平面計画図 / 995㎡

Scale: 1/300

5-4 R階平面計画図

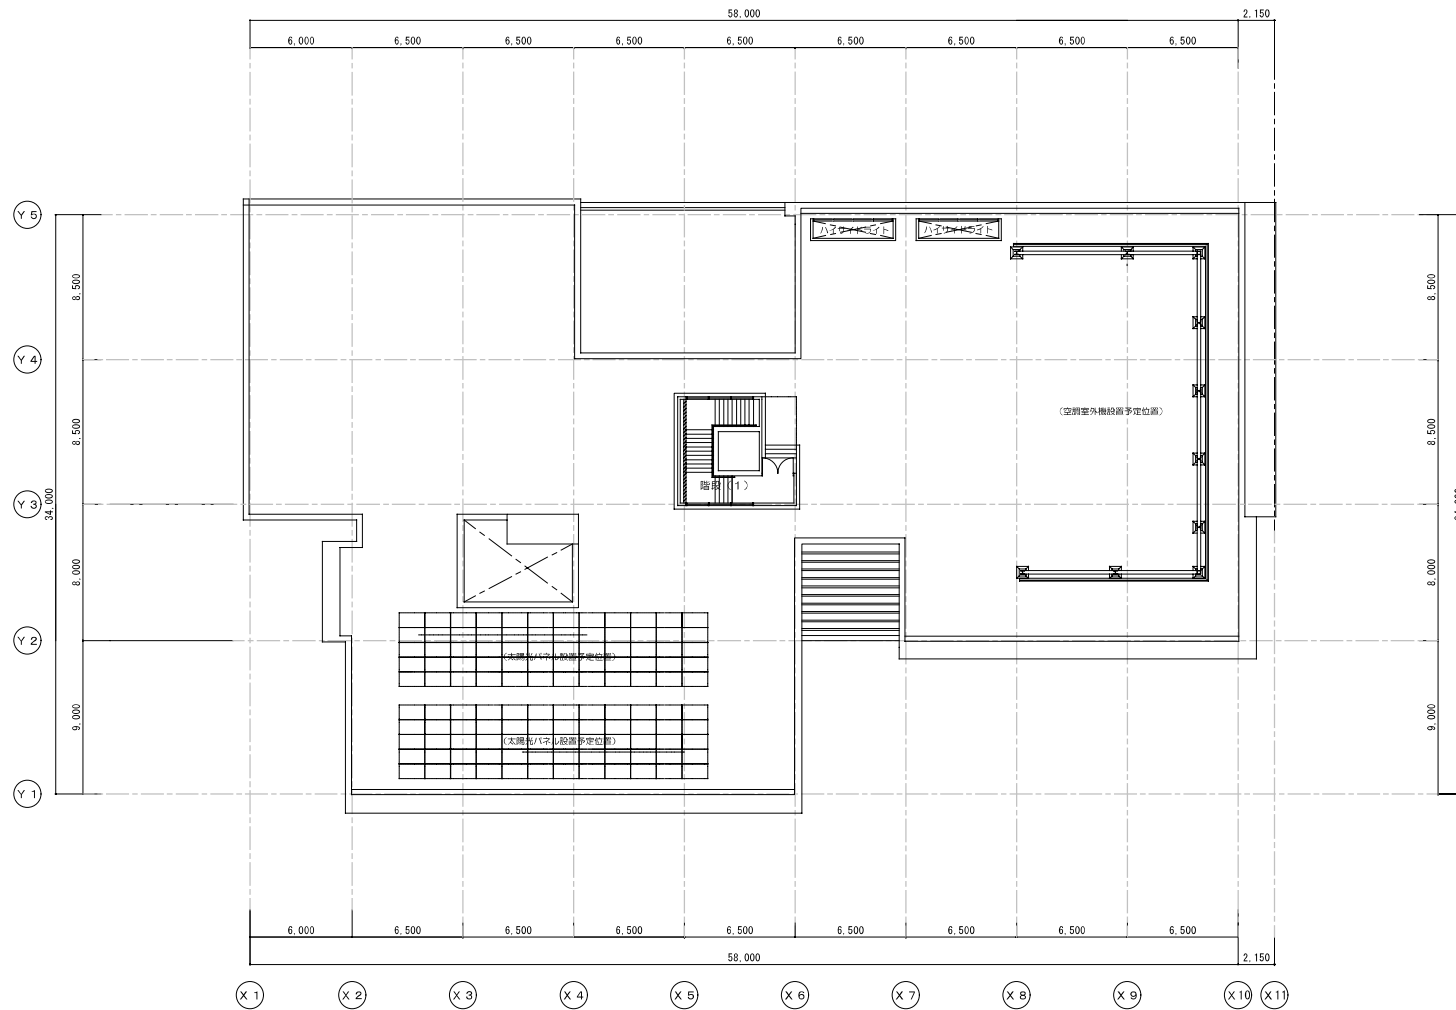

R階平面計画図 / 25㎡

Scale: 1/300